


# Chiavica di 4<sup>m</sup> di luce all' Ett: 1 + 74,00

Torano.

Colonnata.

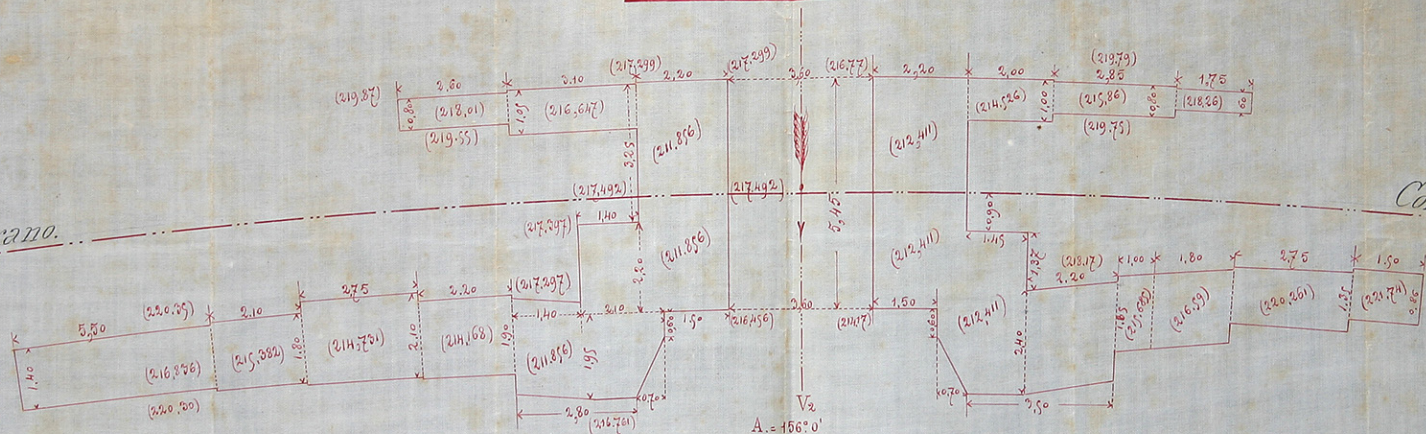

$A = 156^{\circ} 0'$   
 $T = 31,88$   
 $B = 3,35$   
 $S = 62,83$   
 $R = 150,50$